


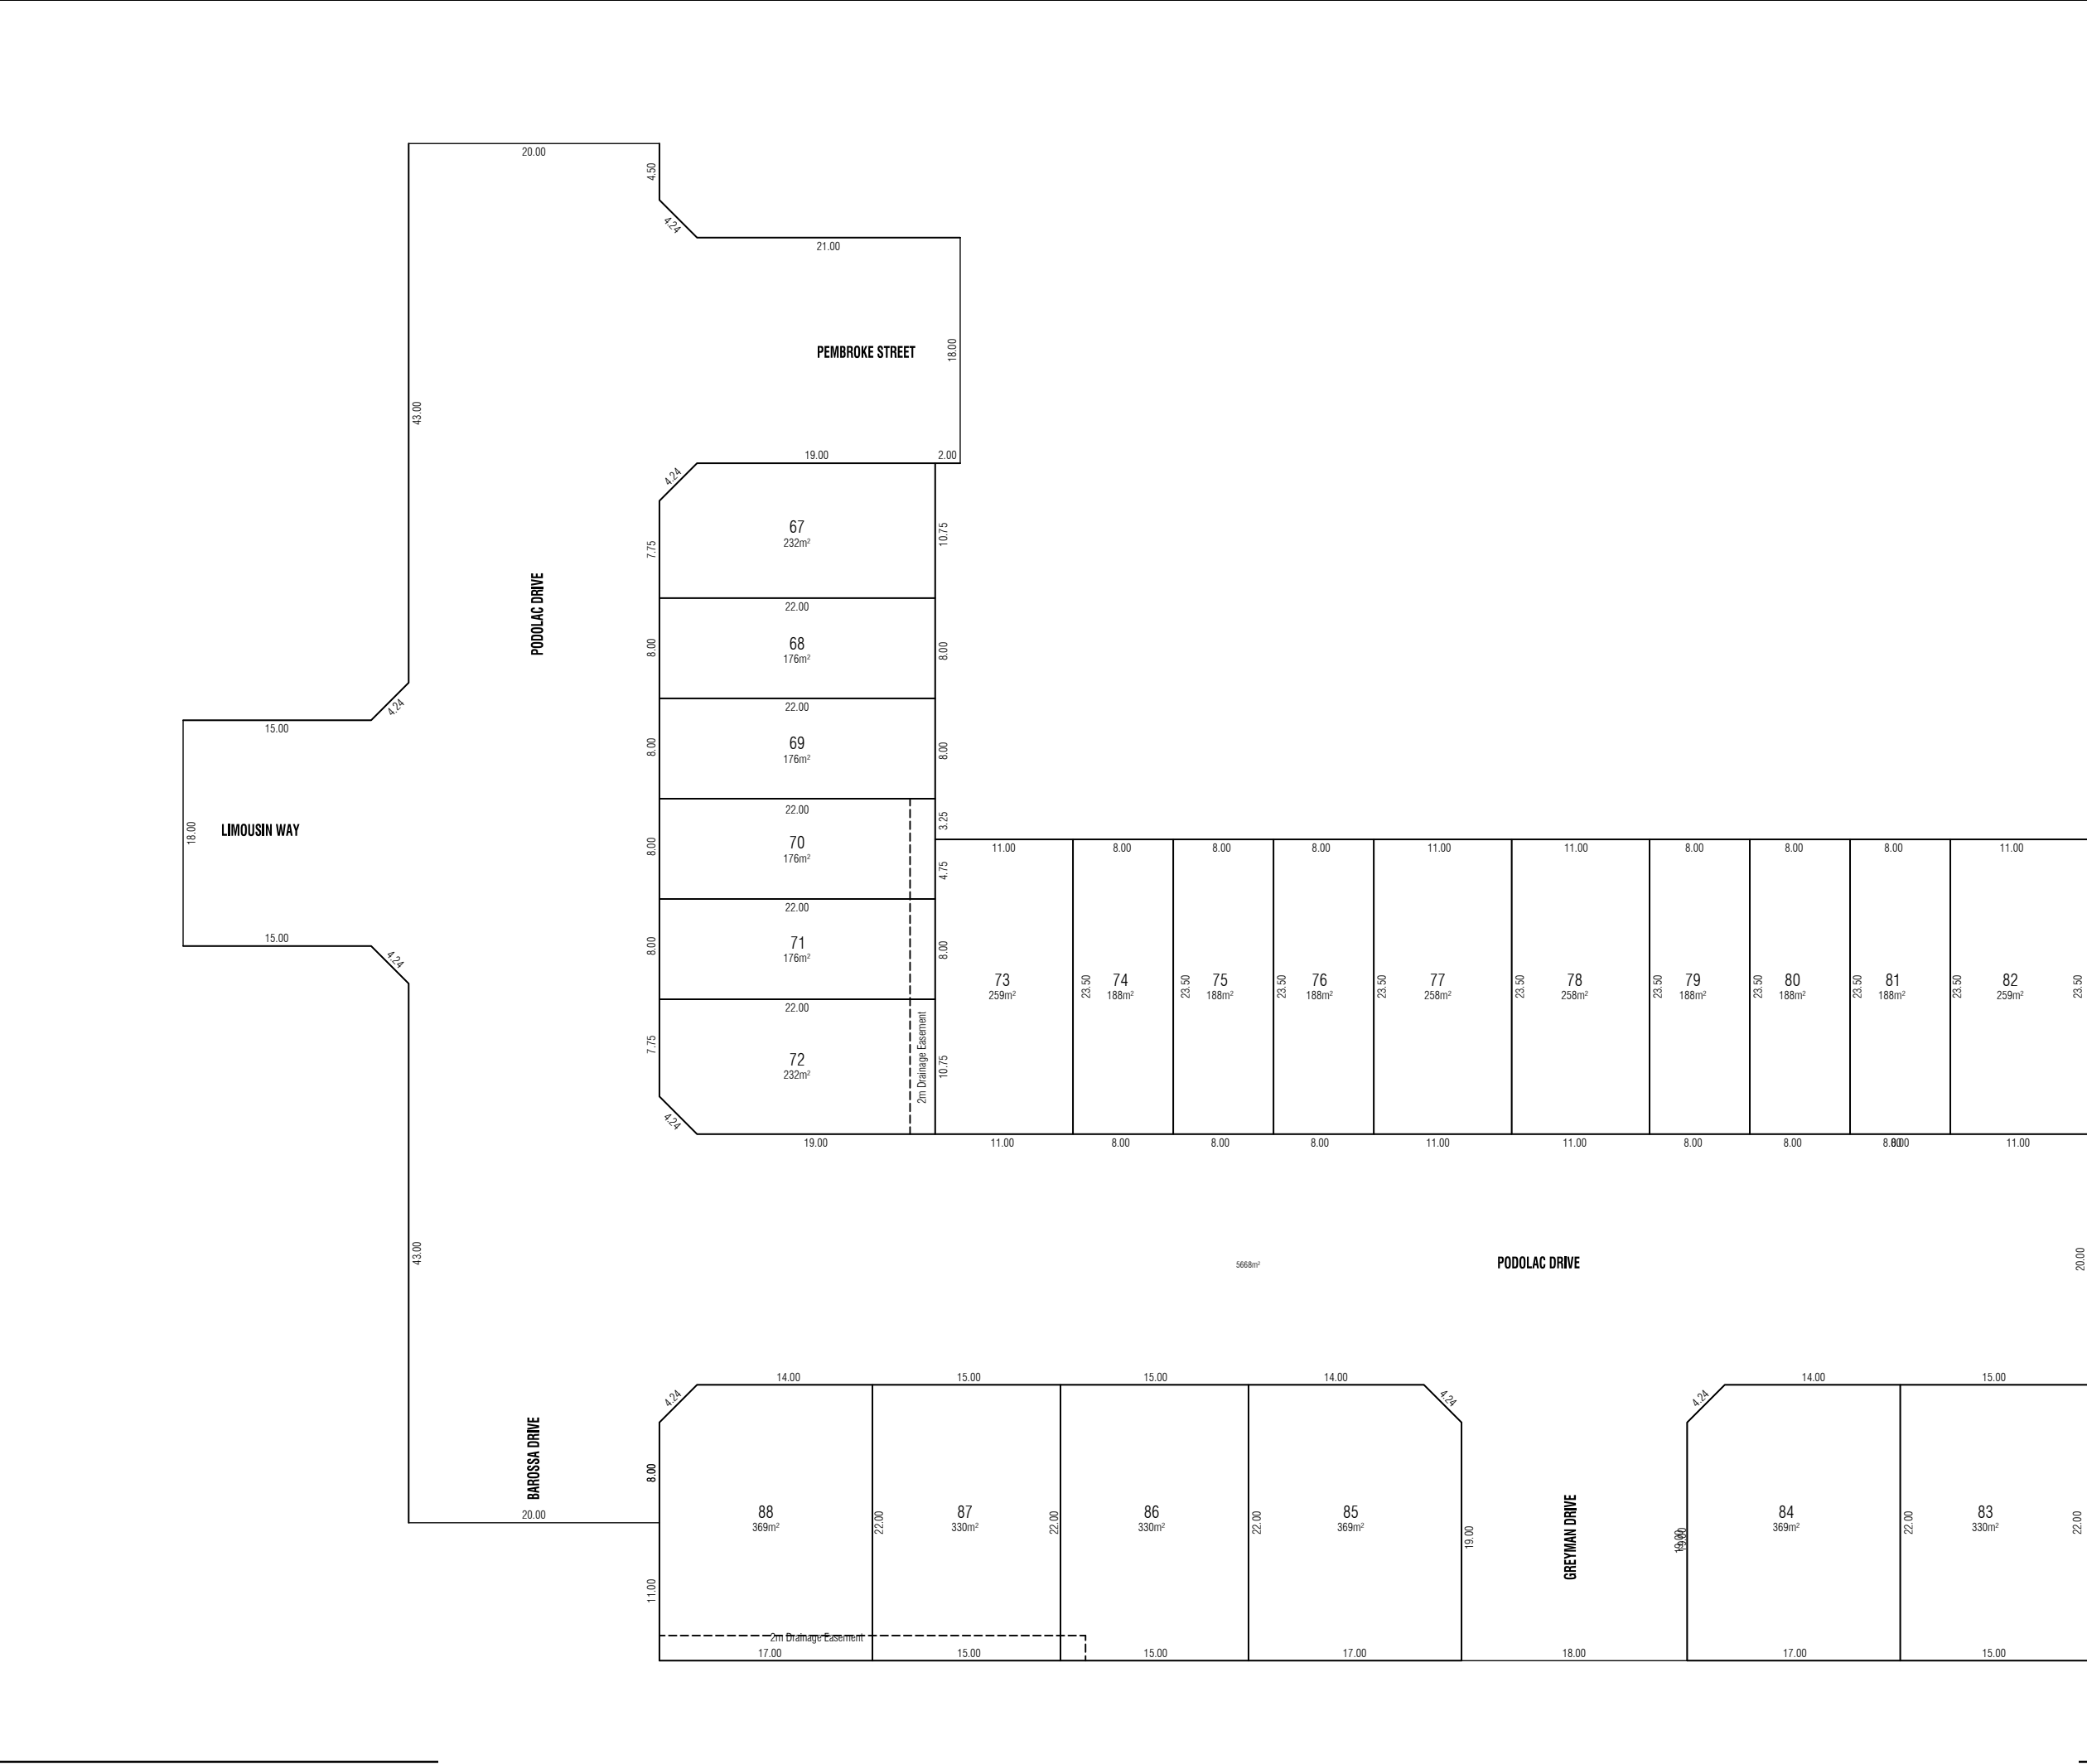

General Notes

1. THIS PLAN IS A PRELIMINARY PLAN ONLY. EXACT LOT DIMENSIONS AND AREAS ARE TO BE DETERMINED BY A LICENSED SURVEYOR ON A REGISTERED PLAN OF SUBDIVISION.

2. THE LAST PLAN REFERENCE IS LOT 1000 ON PS922746D.

SAFETY FIRST

SAFETY STARTS WITH YOU

4			
3			
2			
1	Issued for checking	TO	01/07/25
Rev	Amendment	Initials	Date

Post Office Box 4226

Lucas Victoria 3350

T: 03 5322 5999 F: 03 5322 5995

Project

ABERDEEN ESTATE
RESIDENTIAL SUBDIVISION
STAGE D
WINTER VALLEY

Authority

Ballarat City Council - (03) 5320 5500

Drawing Title

PROPOSED PLAN
OF SUBDIVISION

Status

PRELIMINARY
NOT FOR CONSTRUCTION

Designer

T. Oldaker

Checker

Verified

Scale (A1) 1:250

Scale (A3) 1:500

HQR 0

5

10

12.5

VER

Sheet Number

1 of 1

Drawing Number

GHWD-CD-098

Revision

1